


PUBLISHED IN TIMES OF INDIA OF 12 SEPT 2025

TENDER NOTICE



**YADAVINDRA PUBLIC
SCHOOL PATIALA 147001
SHOOTING RANGE**

Tenders are invited by 20 Sep 2025 to set up equipment i.e. weapons, electronic scoring targets, bullet traps, acoustic soundproofing & safety measures etc on turnkey basis for 50m & 25m (.22 Rifle) Indoor Shooting Range. Quotations to include detailed specification of material and equipment. Apply to headmaster@ypspatiala.in with details of similar work already done during last five years. Firms approved by NRAI shall be preferred. To view building Plan/dimensions, visit our website www.ypspatiala.in

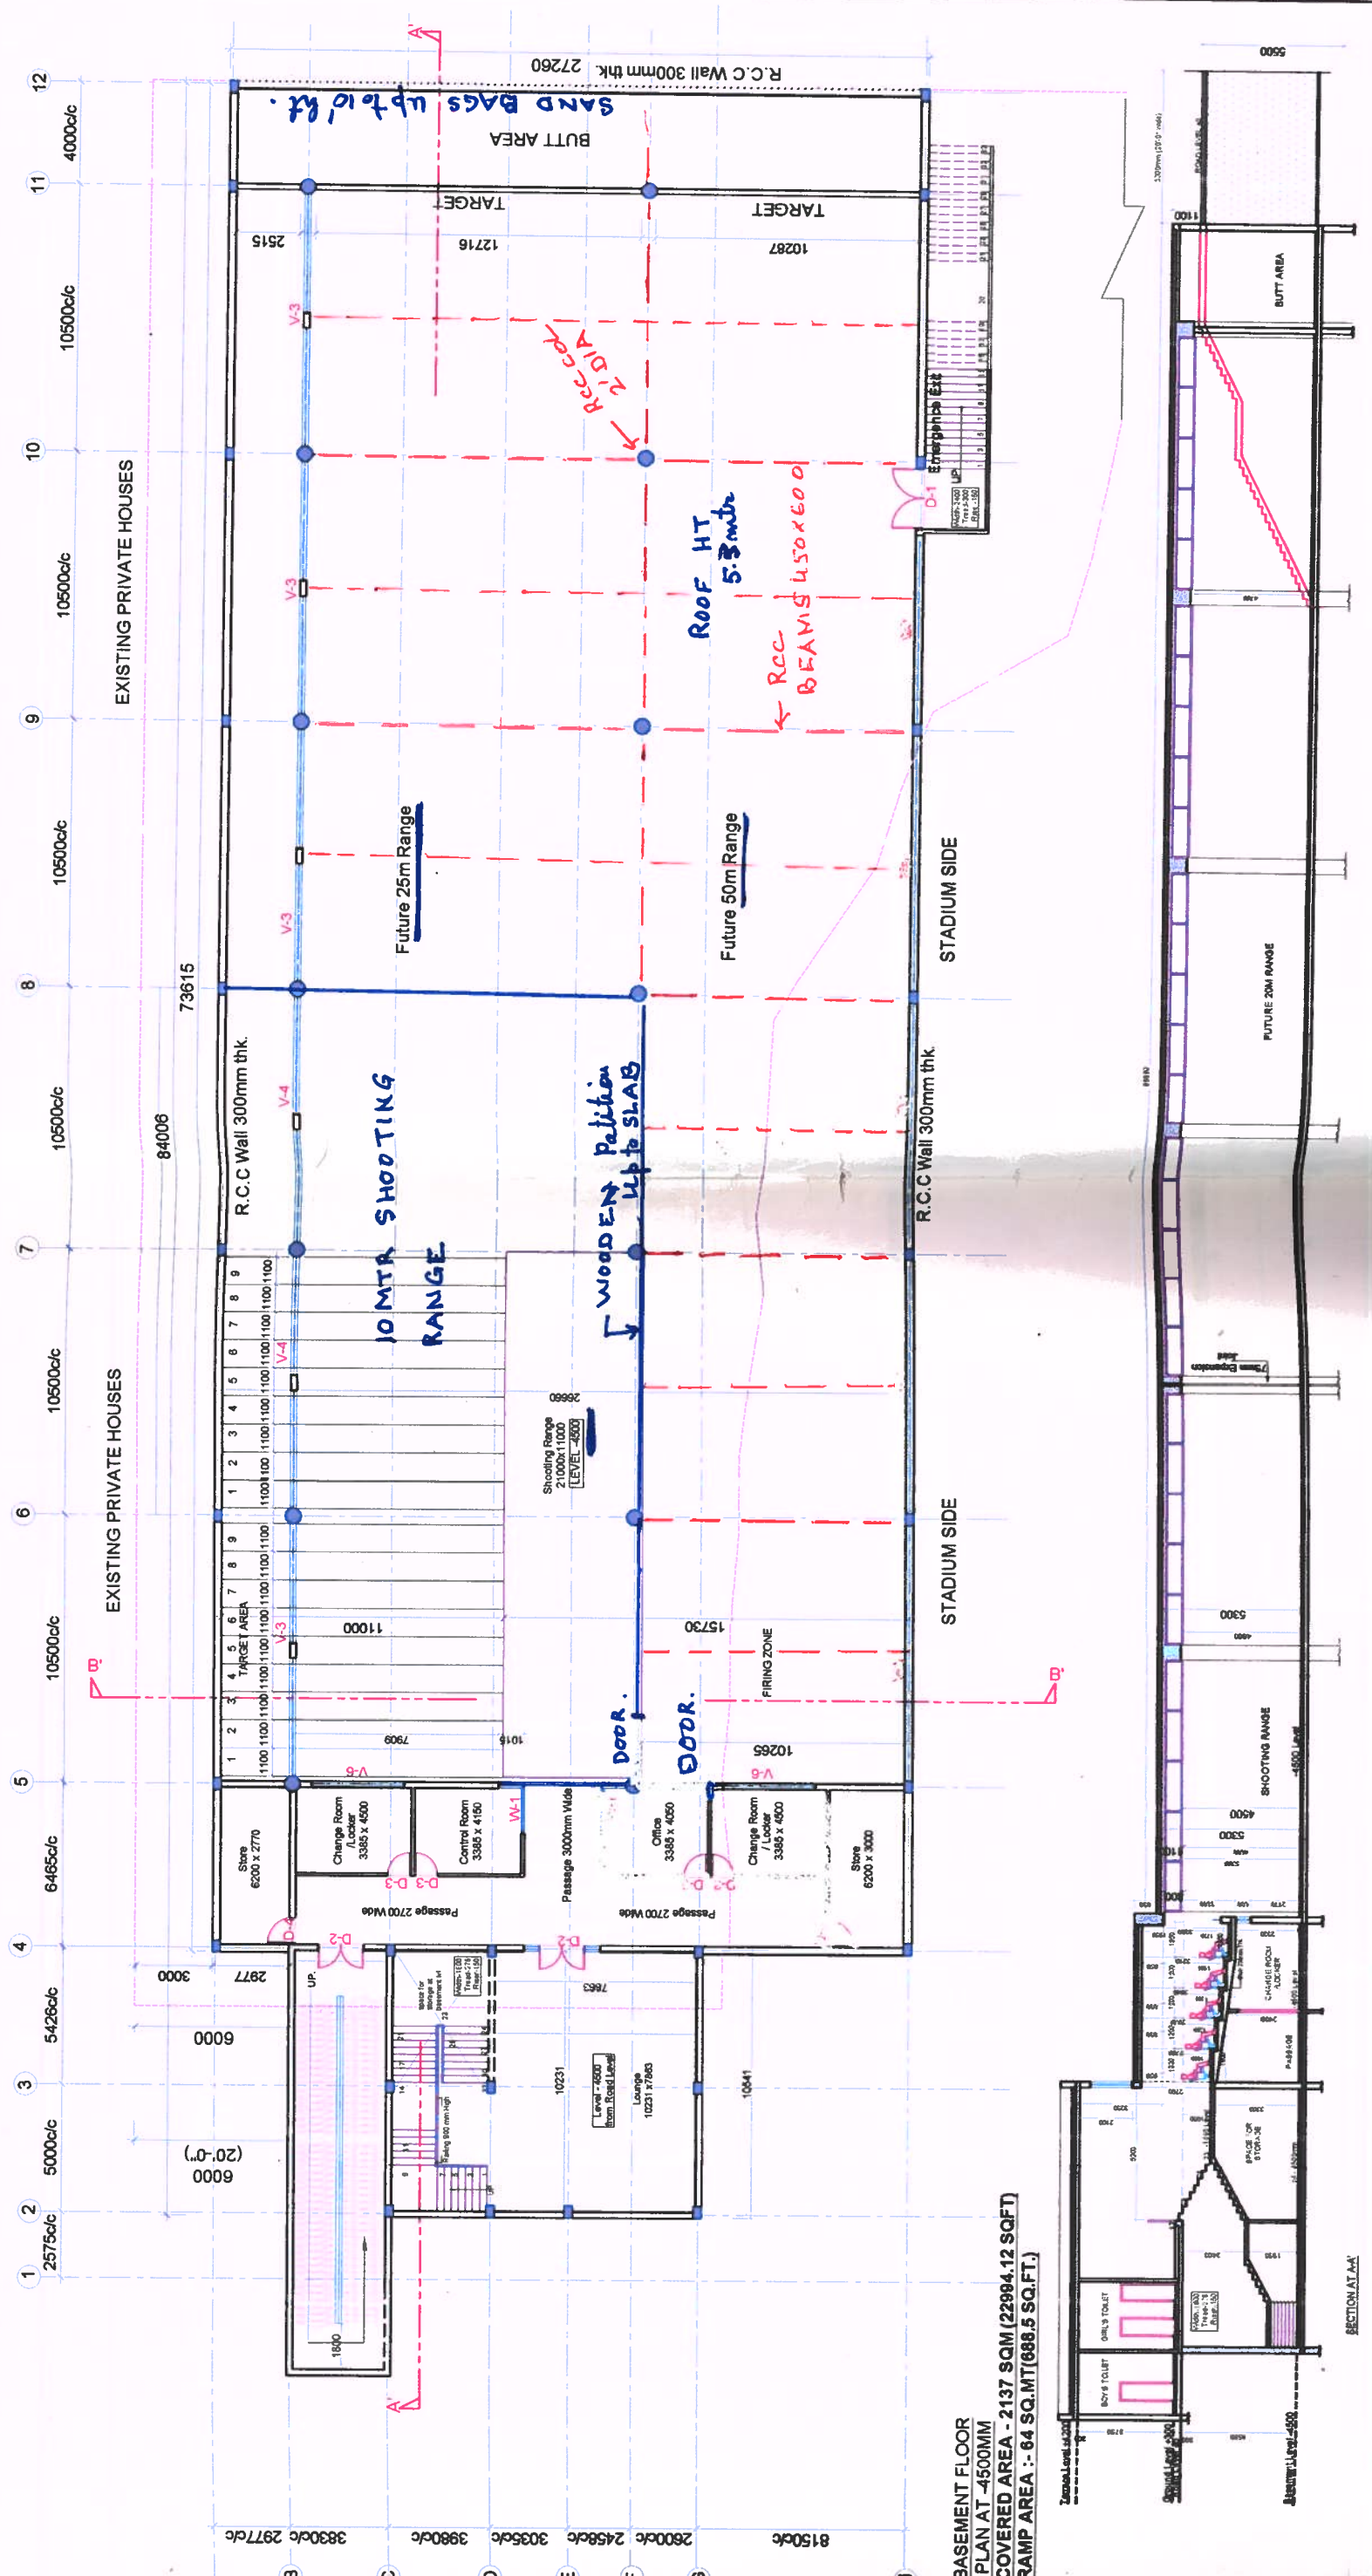

BUILDING ALREADY CONSTRUCTED

PROJECT TITLE				PROJECT TITLE			
YADVINDRA PUBLIC SCHOOL, PATIALA				UNDERGROUND SPORTS HALL			
PROJECT TITLE				PROJECT TITLE			
BASEMENT PLAN				BASEMENT PLAN			
DEALT BY: DATE: 10/01/2020				DEALT BY: DATE: 10/01/2020			
DWG NO.: A-02				DWG NO.: A-02			

SCHEDULE OF JOINERY			
Sl. No.	Size	Qty	Unit
1	10050 x 650	+4850	+5300 2
2	9788 x 650	+4850	+5300 2
3	9850 x 650	+4850	+5300 4
4	9813 x 650	+4850	+5300 2
5	7420 x 650	+4850	+5300 1
6	3500 x 650	+2020	+8620 2
7	2400 x 2400	±0	+2400 2
8	900 x 2100	±0	+2100 4
9	1050 x 2100	±0	+2100 2
10	1800 x 900	+900	+2820 2